
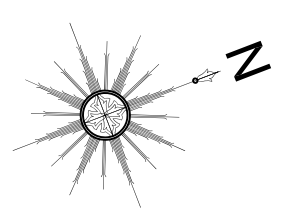
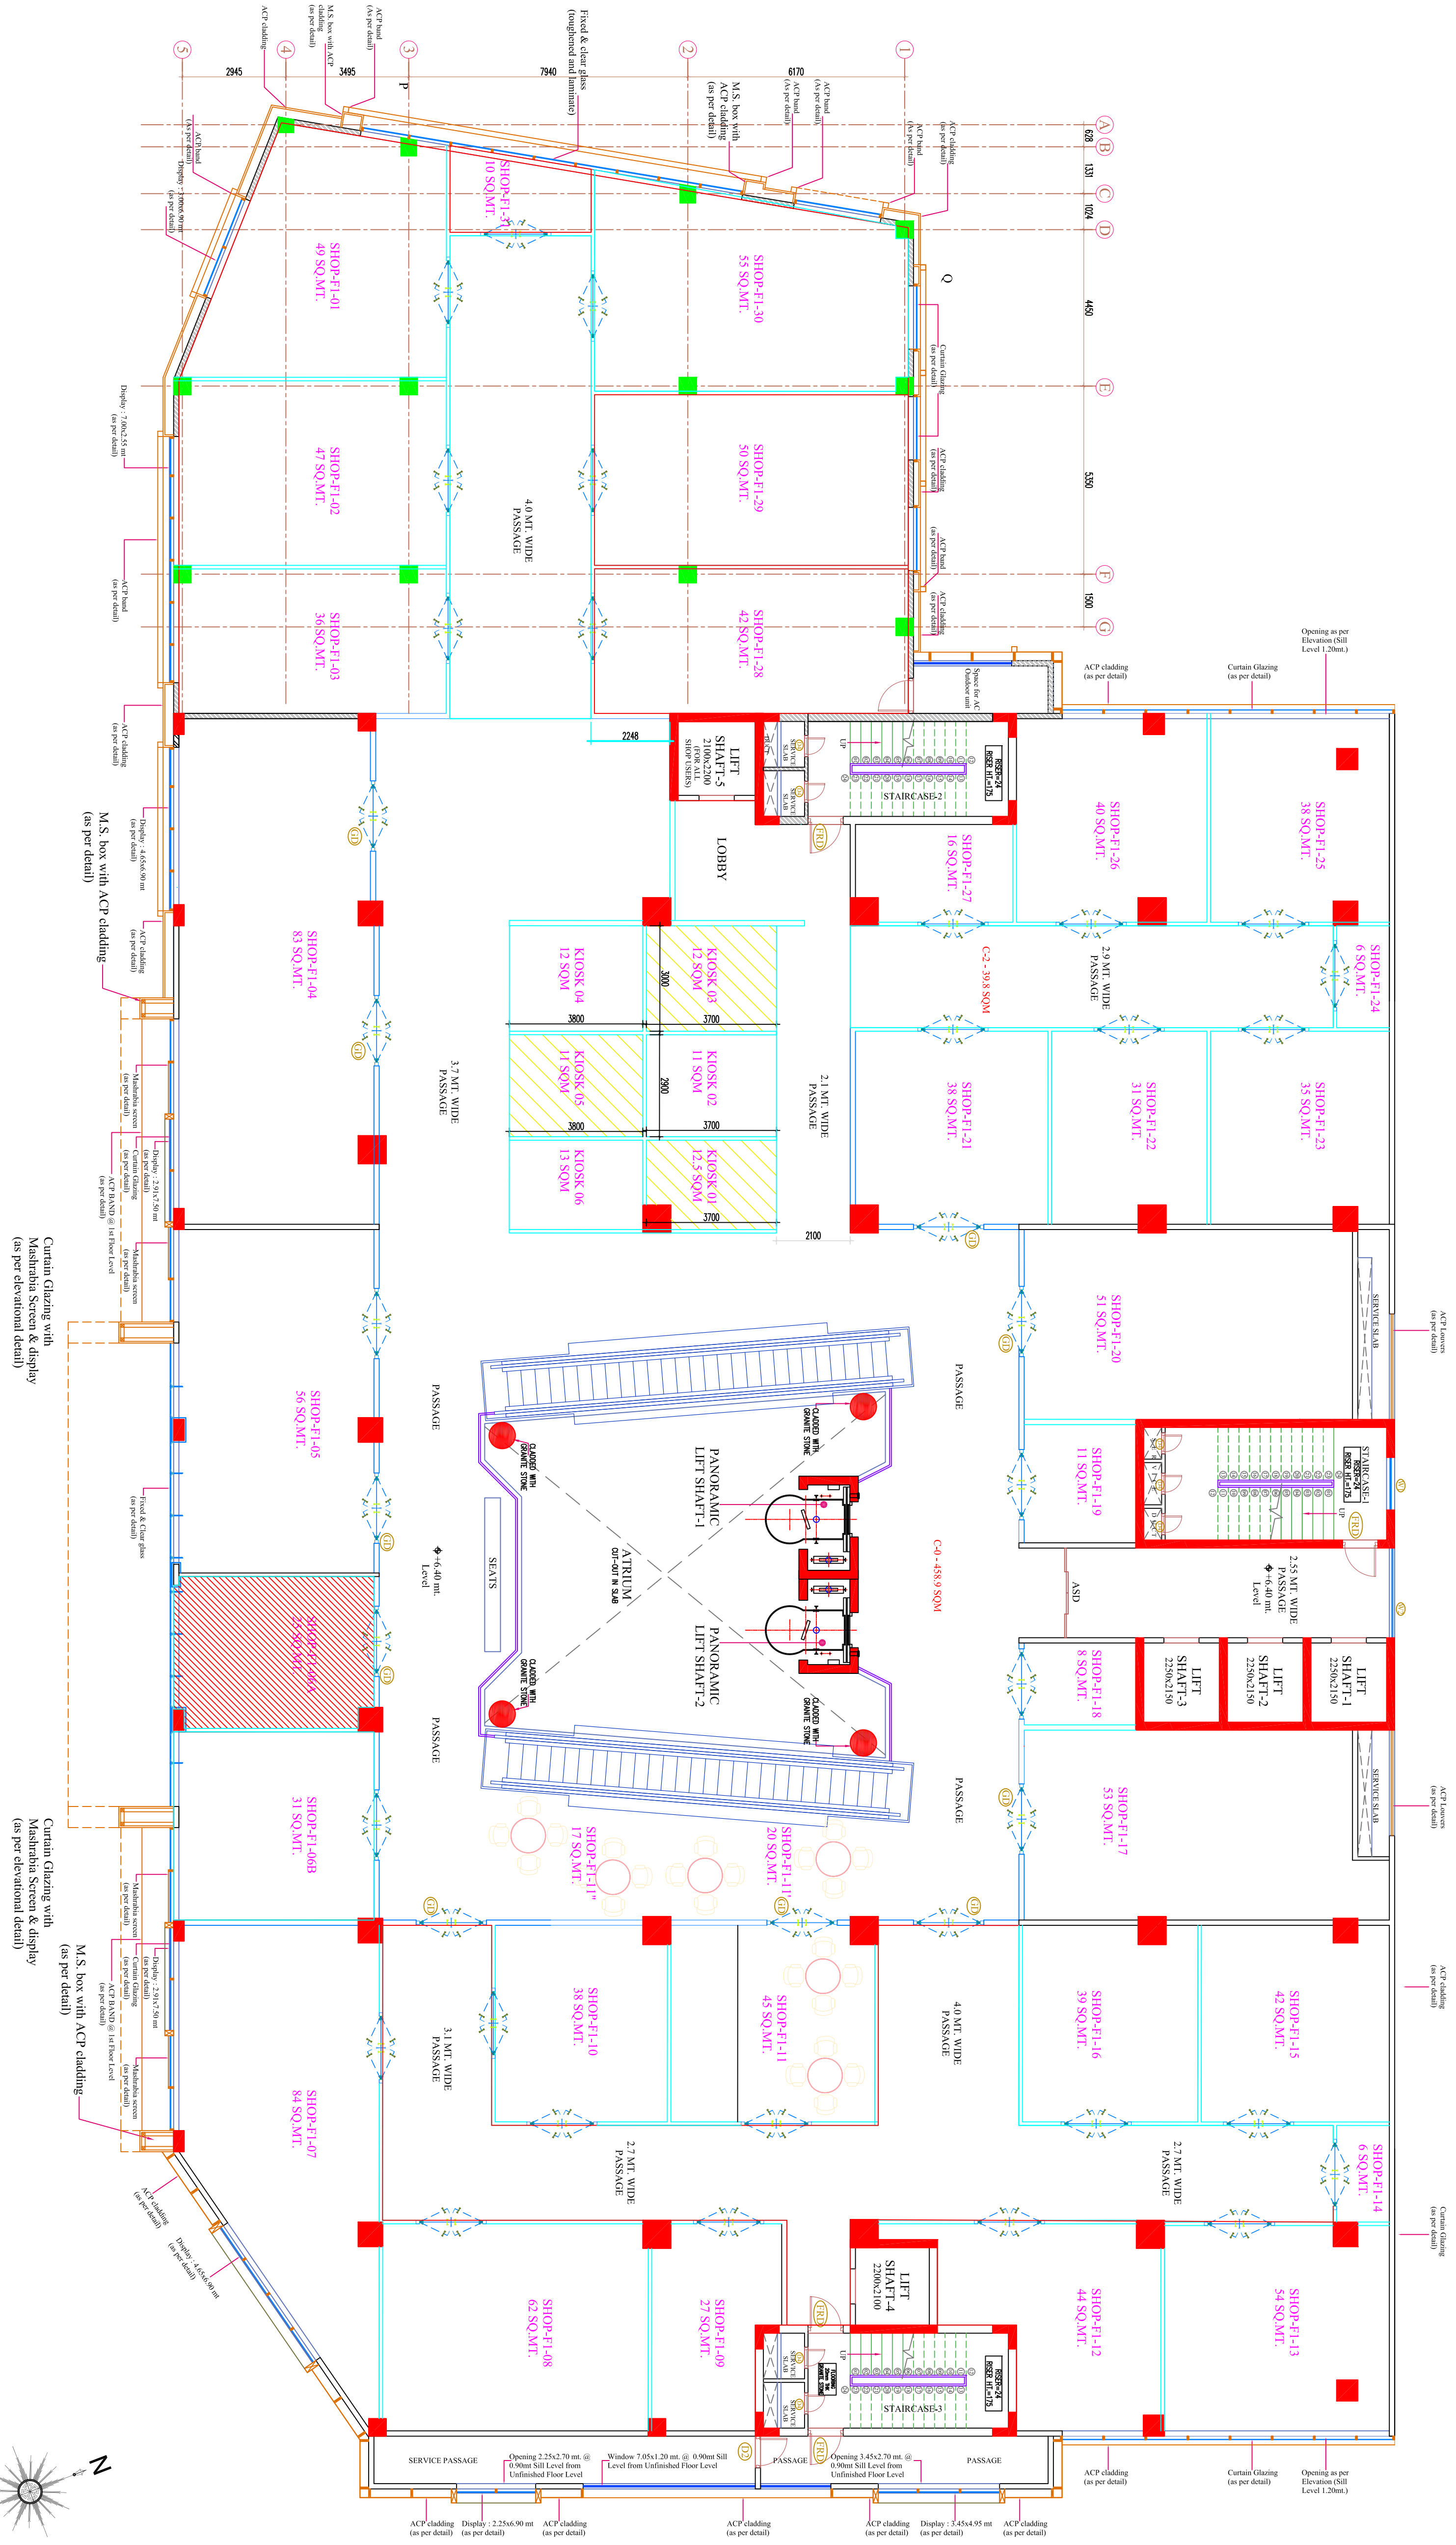


First Floor Plan

±0.40 mt. Level

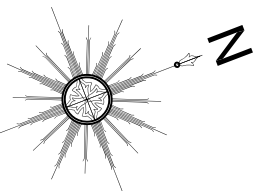

DISCIPLINE <input type="checkbox"/> FOR INFO <input checked="" type="checkbox"/> FOR INFORMATION <input type="checkbox"/> FOR ALLOCATION/TEND <input type="checkbox"/> FOR APPROVAL <input type="checkbox"/> FOR CONSTRUCTION	
PROJECT PROPOSED DEVELOPMENT OF PLOT No.463/1 AND 463/2 BLOCK 'A' AT MALAKWIA AREA KINOSHONI MUNICIPALITY DAR ES SALAAM	
CLIENT SKYLINE PROPERTIES LTD. P.O. Box 4756 Dar-es-Salaam Tanzania Email: yip@yplanzania.com	
CONSULTANT Y&P Architects (P) Ltd. Mlimani Tower 5th Floor, Sana Nguoma Rd Plot No. 340 Block A Shiza P.O. Box 12072 Dar es Salaam, Tanzania Tel: +255 22 2774540, Fax: +255 22 2774539 Email: yip@yplanzania.com	
JOB STAGE AND DESCRIPTION RENTABLE SPACE DRAWING	
DRAWING TITLE: FIRST FLOOR PLAN	
JOB No. YP/2020/PTZ/0001	CHECKED BY:
DRAWING No. YP/2020/PTZ/ACF/010	DRAWING BY: TGN
DATE: SEPT. 2020	SCALE: 1:150
REV. No.	